


The Sanditen Company

Real Estate Development and Investments

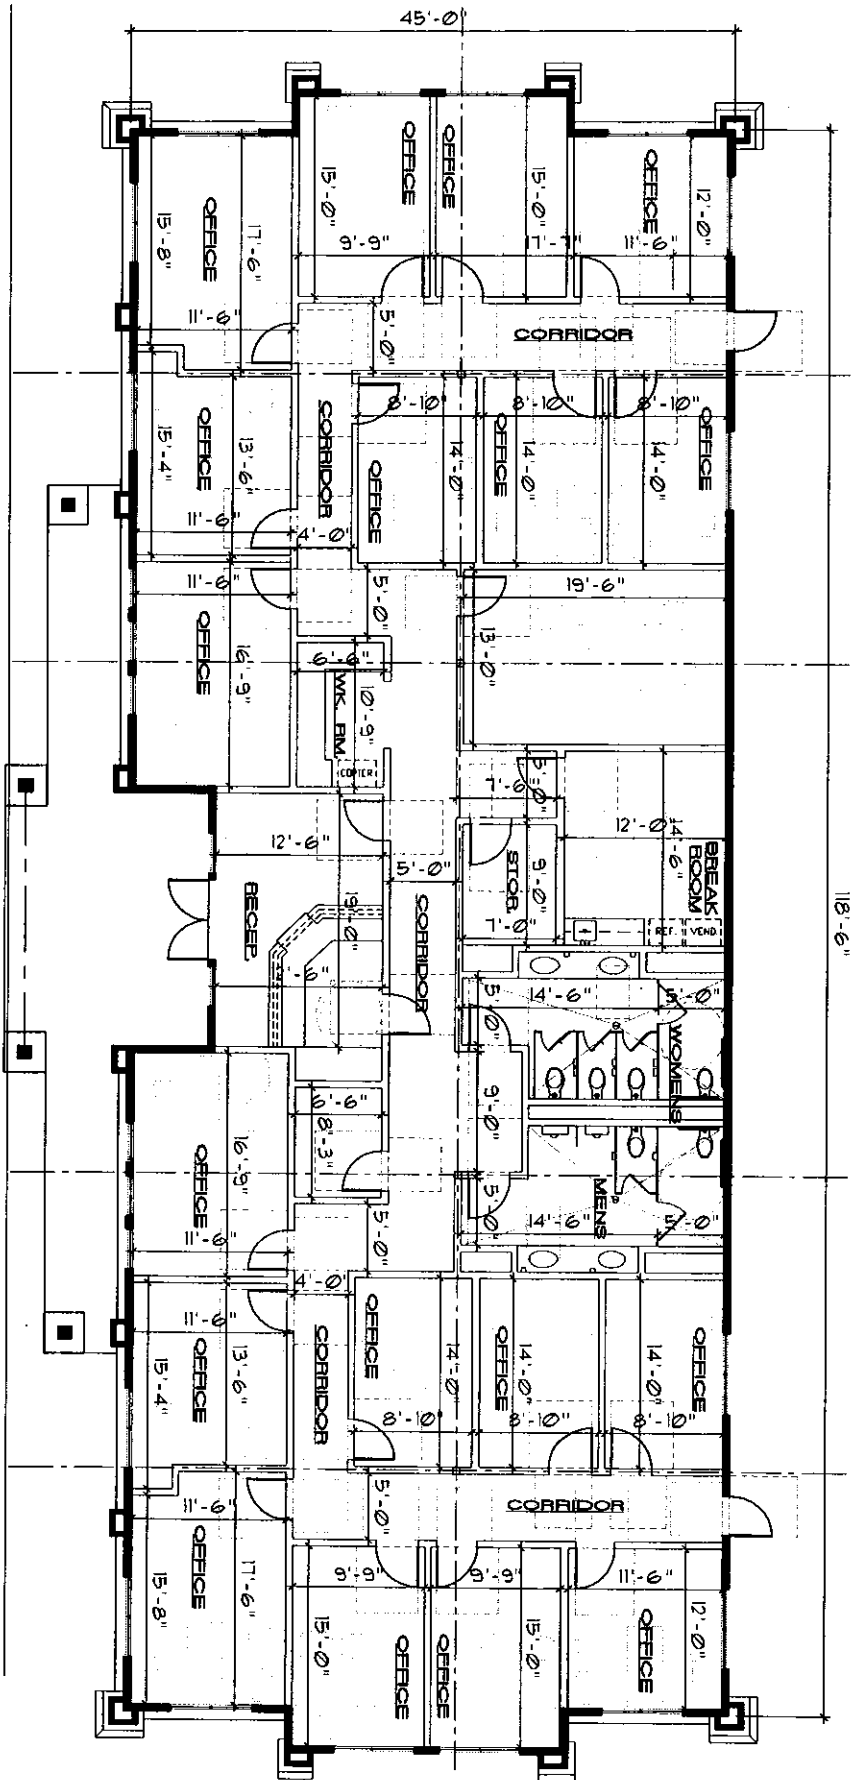

LUNA DESIGN ASSOCIATES, INC
 LOT#7 6,005 S.F. ONE STORY CONCEPT
 FLOOR PLAN JUNE 07, 2005

SCALE: 1/4" = 1'-0"



500 Capital of Texas Highway North • Building Seven • Austin Texas 78746 • 512.327.6333 • www.sanditen.com